


COMPLEMENTO SINALIZAÇÃO VIÁRIA VERTICAL INDICATIVA

FOLHAS 01/10, 03/10 e,08/10

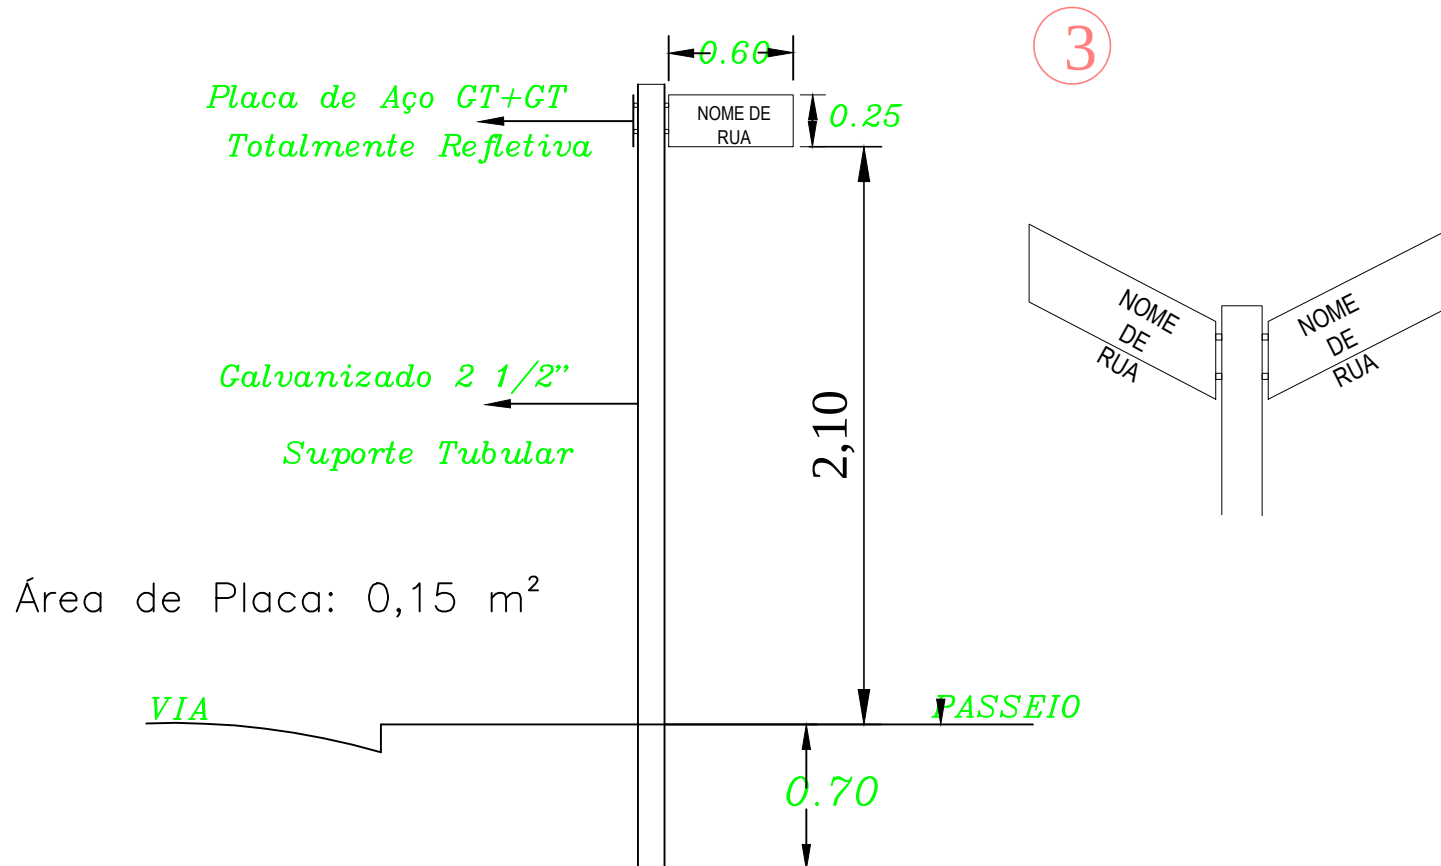

JAIR DURAN
ENG CIVIL CREA 0601409640
ART N° 92221220160883620
ART N° 28027230171405804

RENATO CESAR ULIAN
DR. DEPART. MUN. DE TRÂNSITO
R.G. 18.711.830-9 _ SSP/SP