


CROQUI DA RUA A SER RECAPEADA

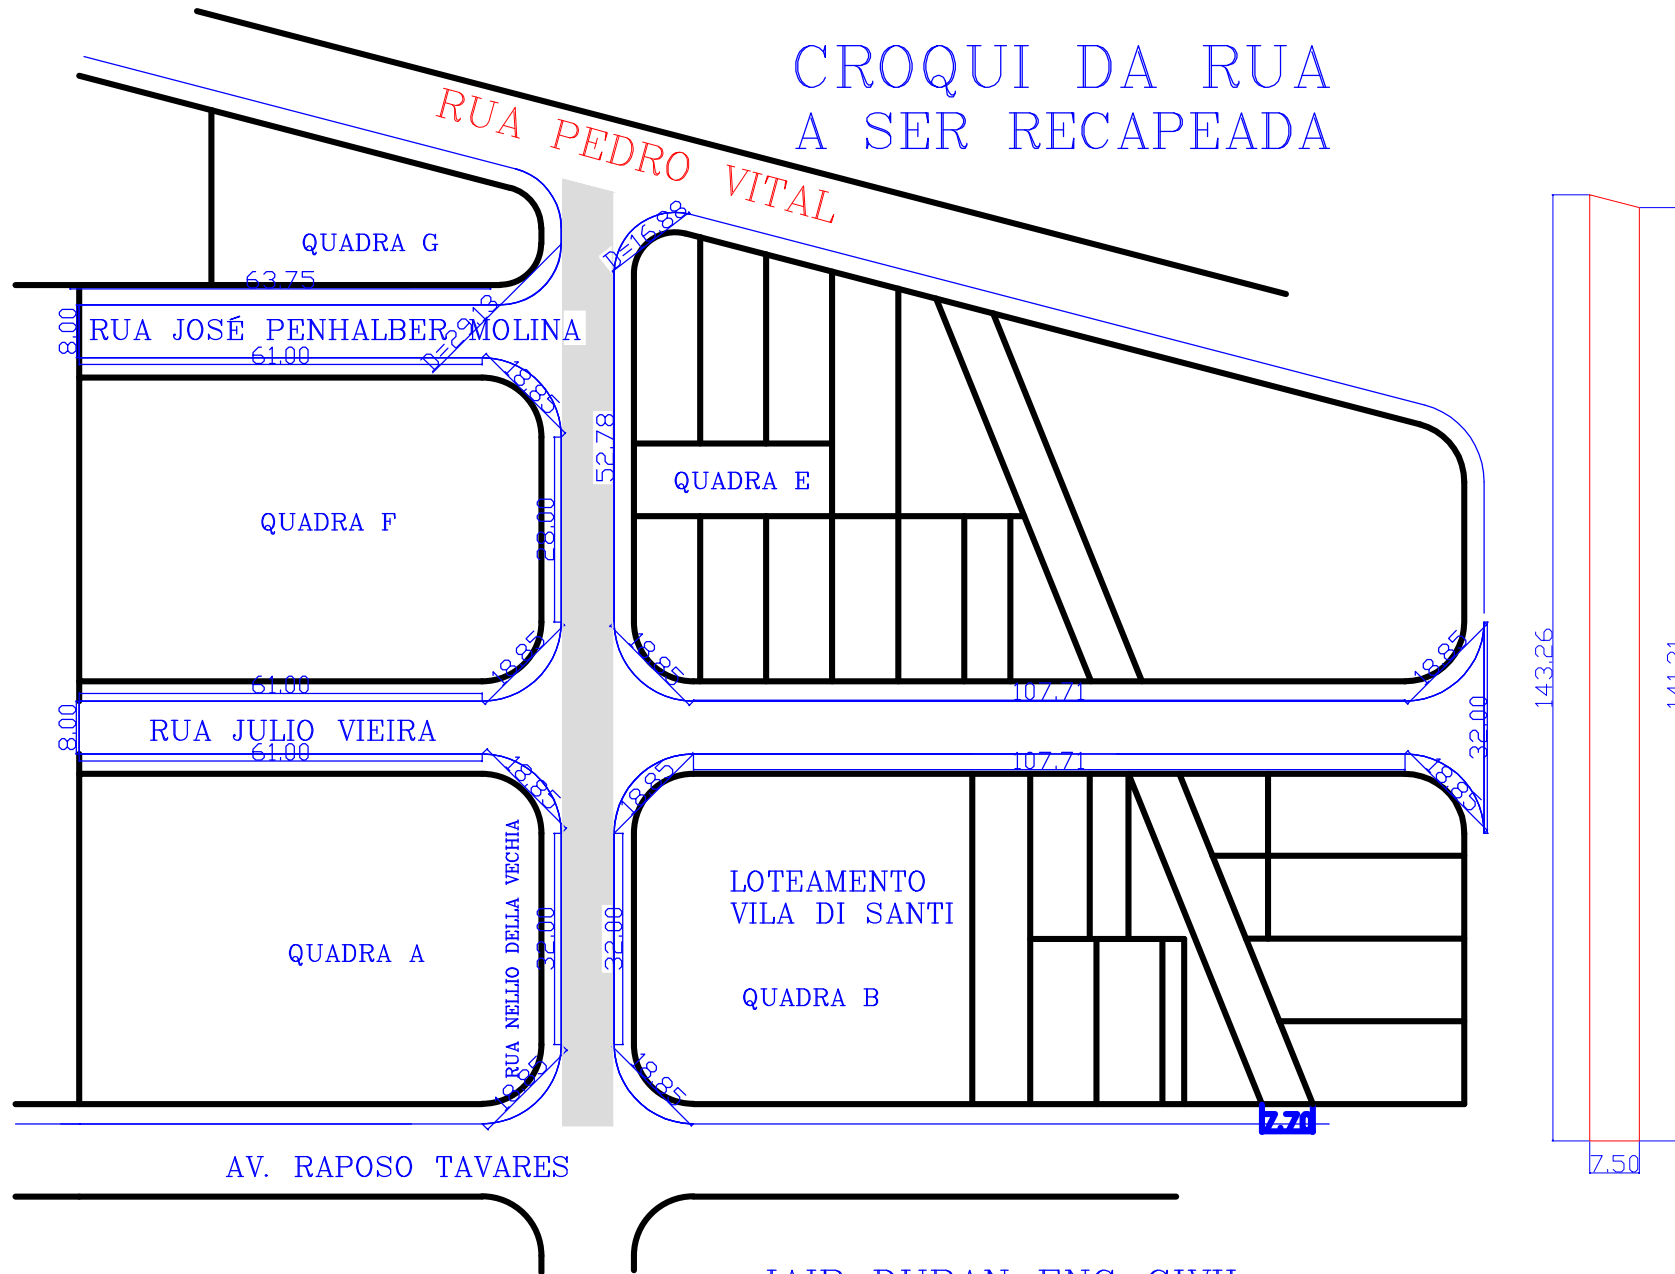

JAIR DURAN ENG CIVIL
CREA 0601409640
ART N° 28027230172896365