


RUA JEREMIAS DE PAULA EDUARDO RECAPEAMENTO

RECAPEAMENTO = 290,00X7,40 = 2.146,00 M²

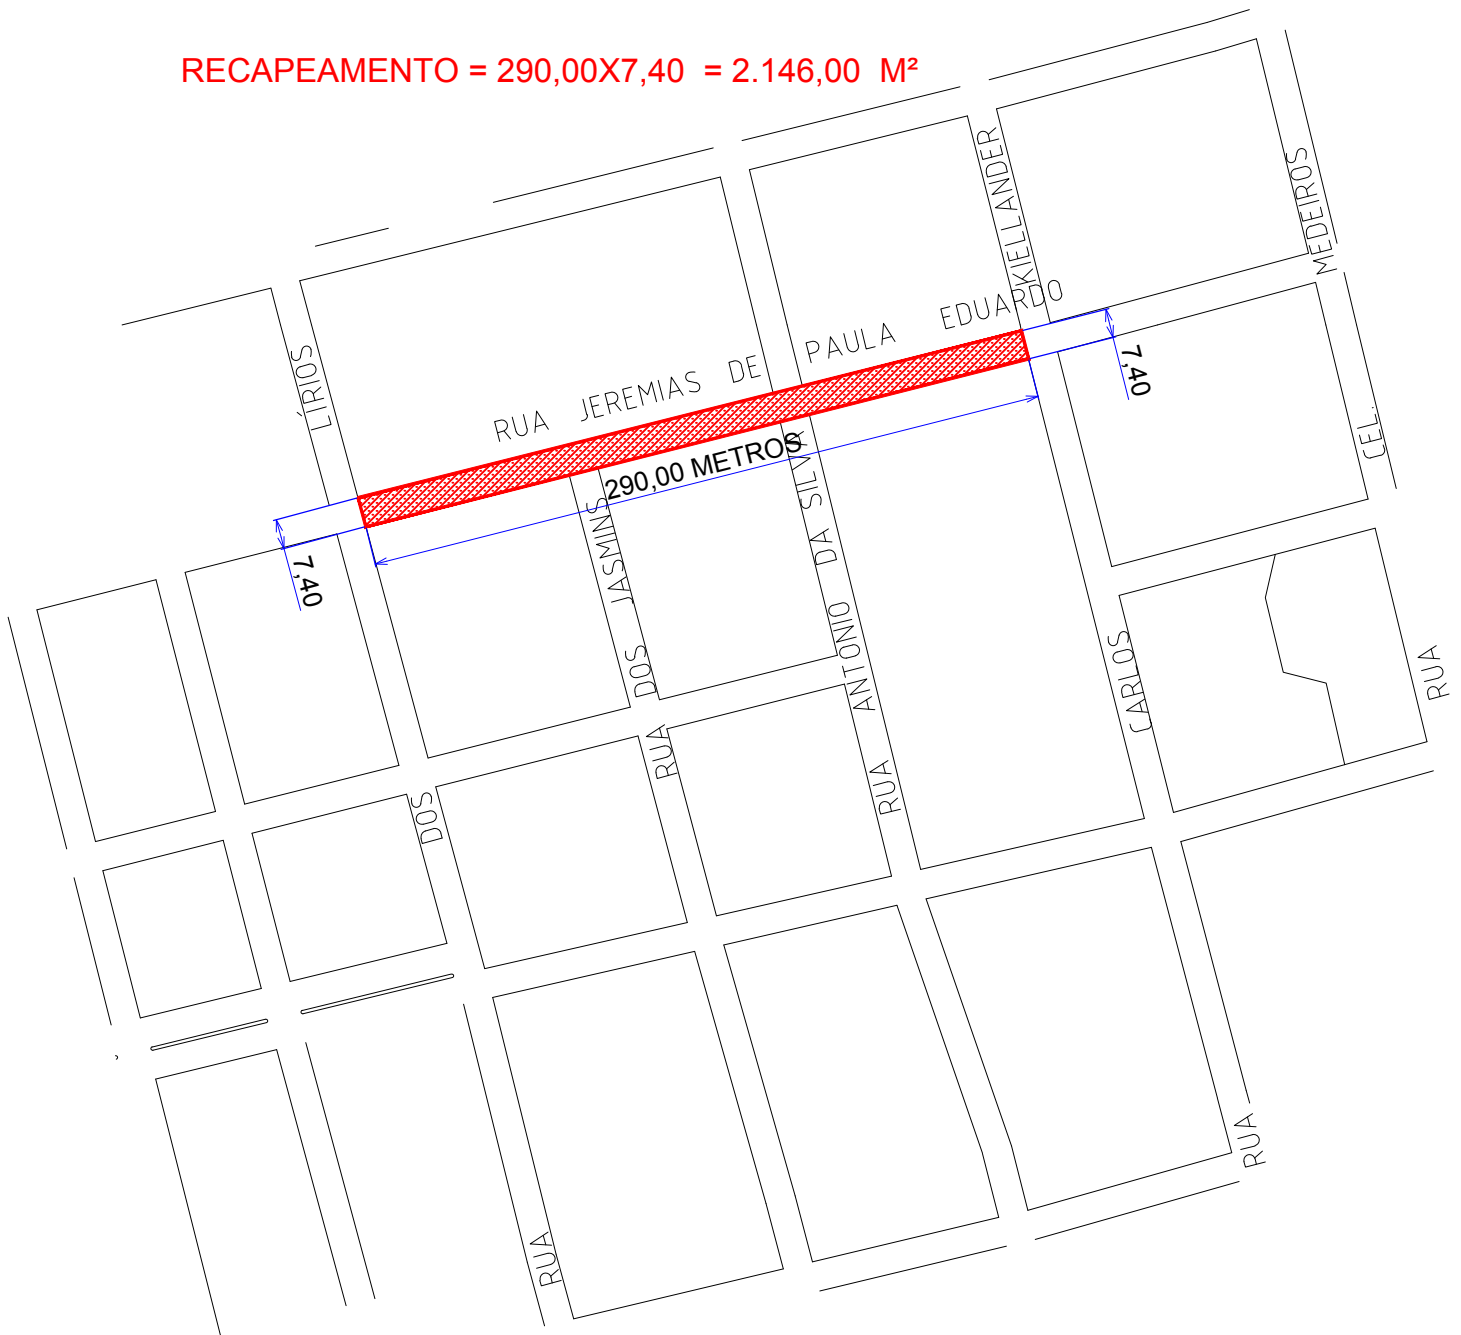

JAIR DURAN - ENG. CIVIL
CREA 0601409640
28027230181571678