


CROUI DE RECAPEAMENTO DA RUA
JEREMIAS DE PAULA EDUARDO

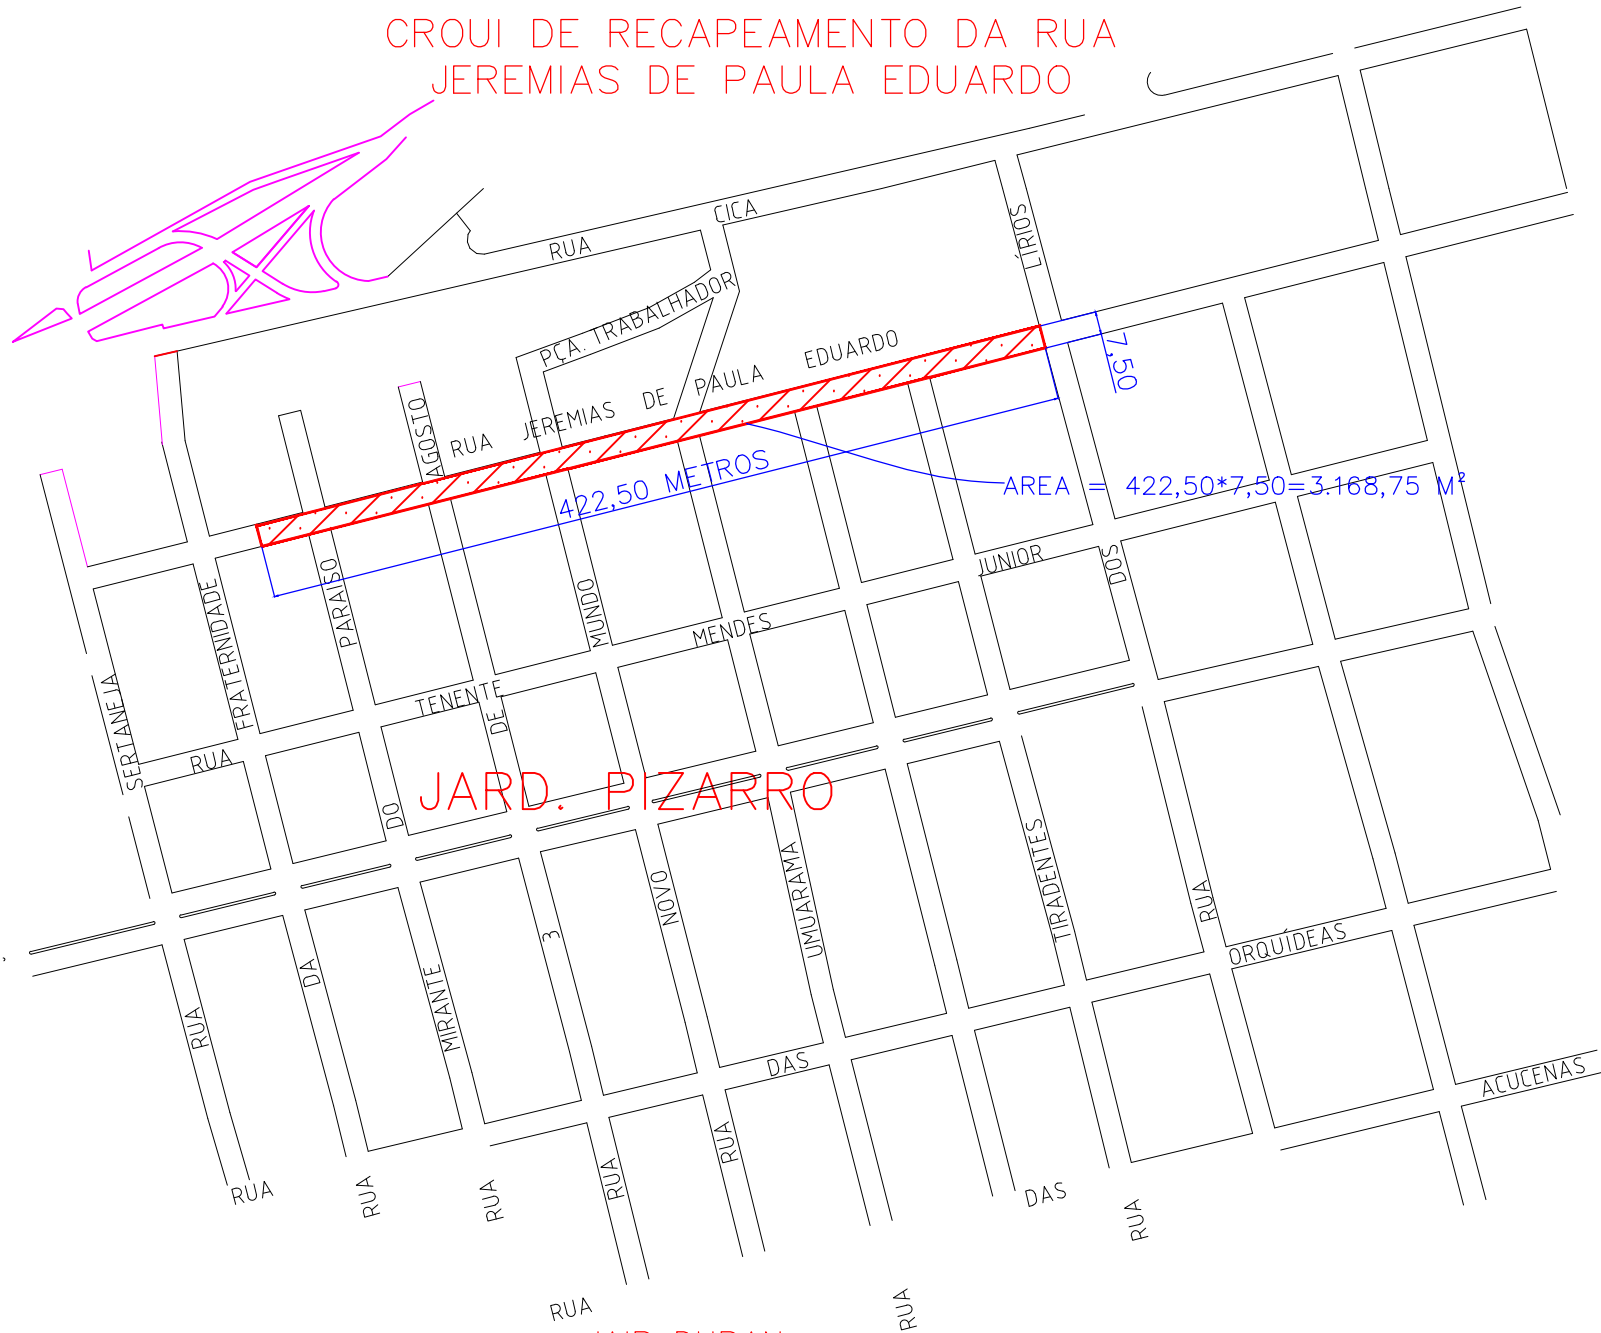

JARD. PIZARRO

JAIR DURAN
ENG CIVIL REA 0601409640
art n° 28027230181571678