




CORTE A.A.
ESCALA 1:50

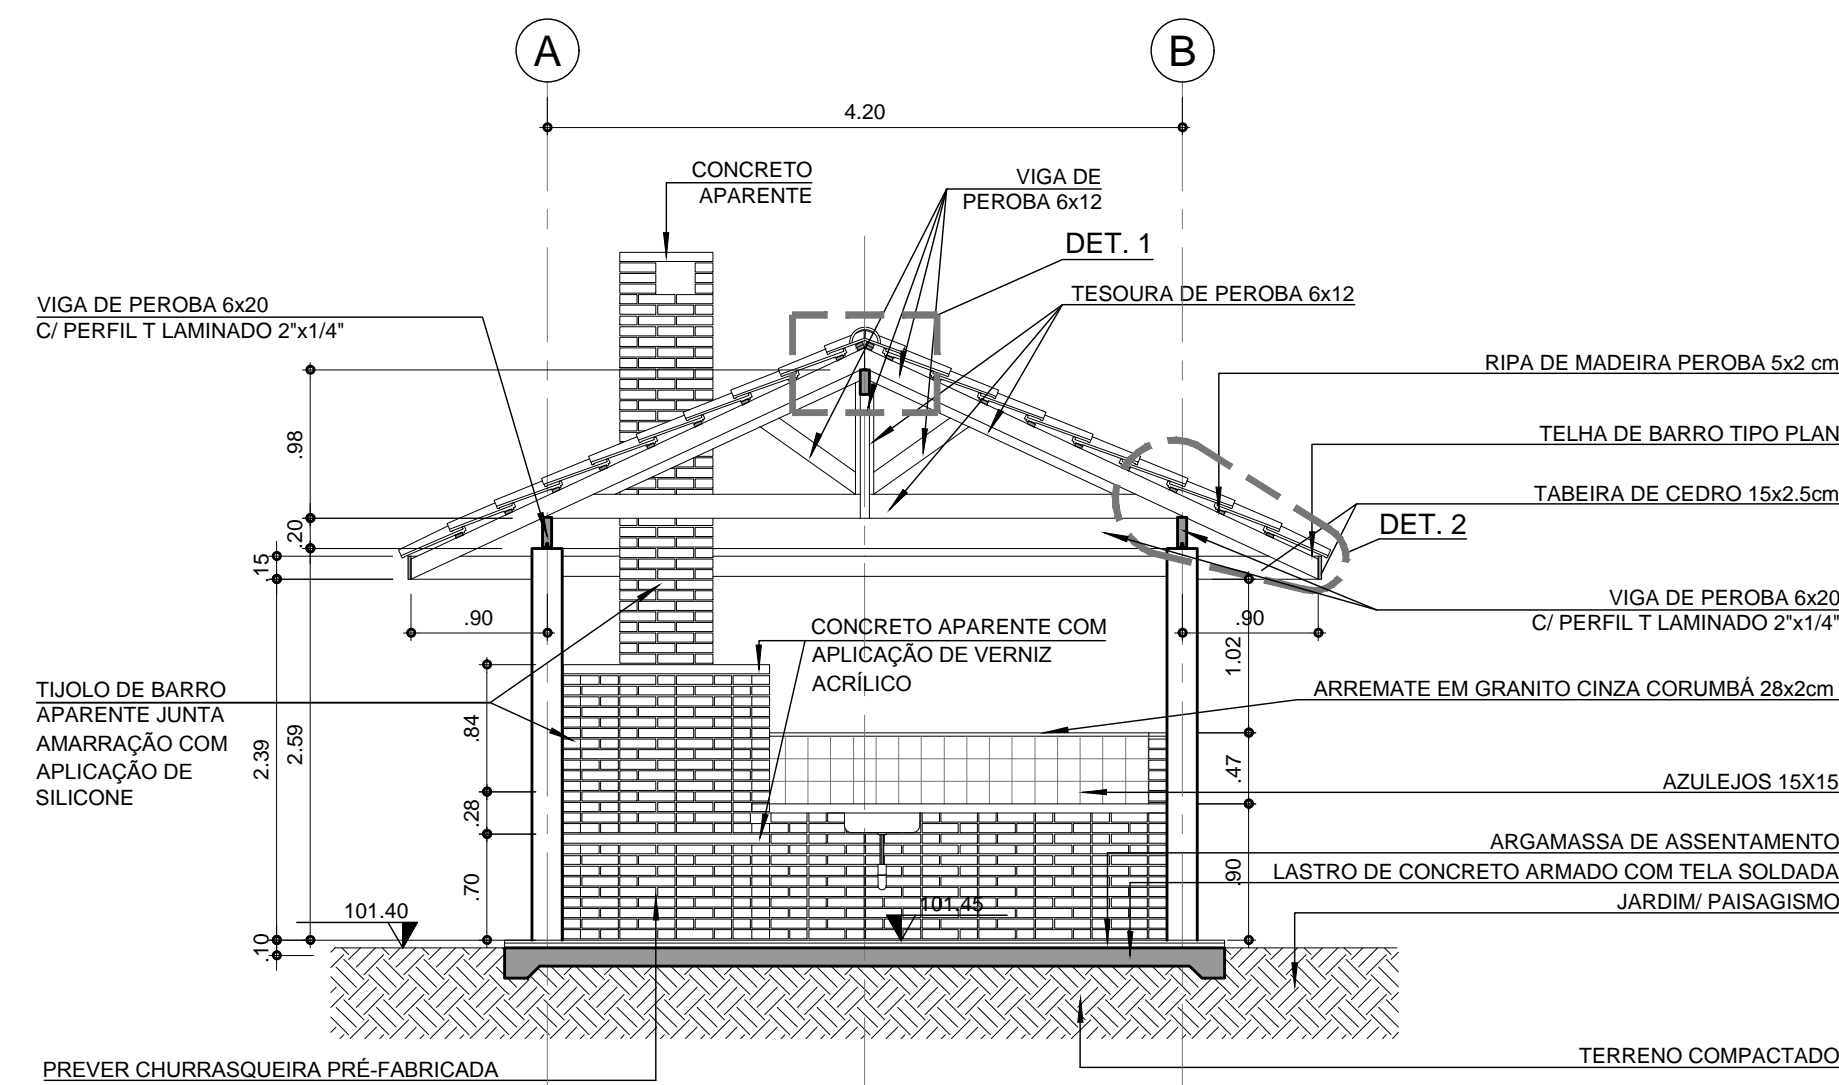


CORTE B.B.
ESCALA 1:50

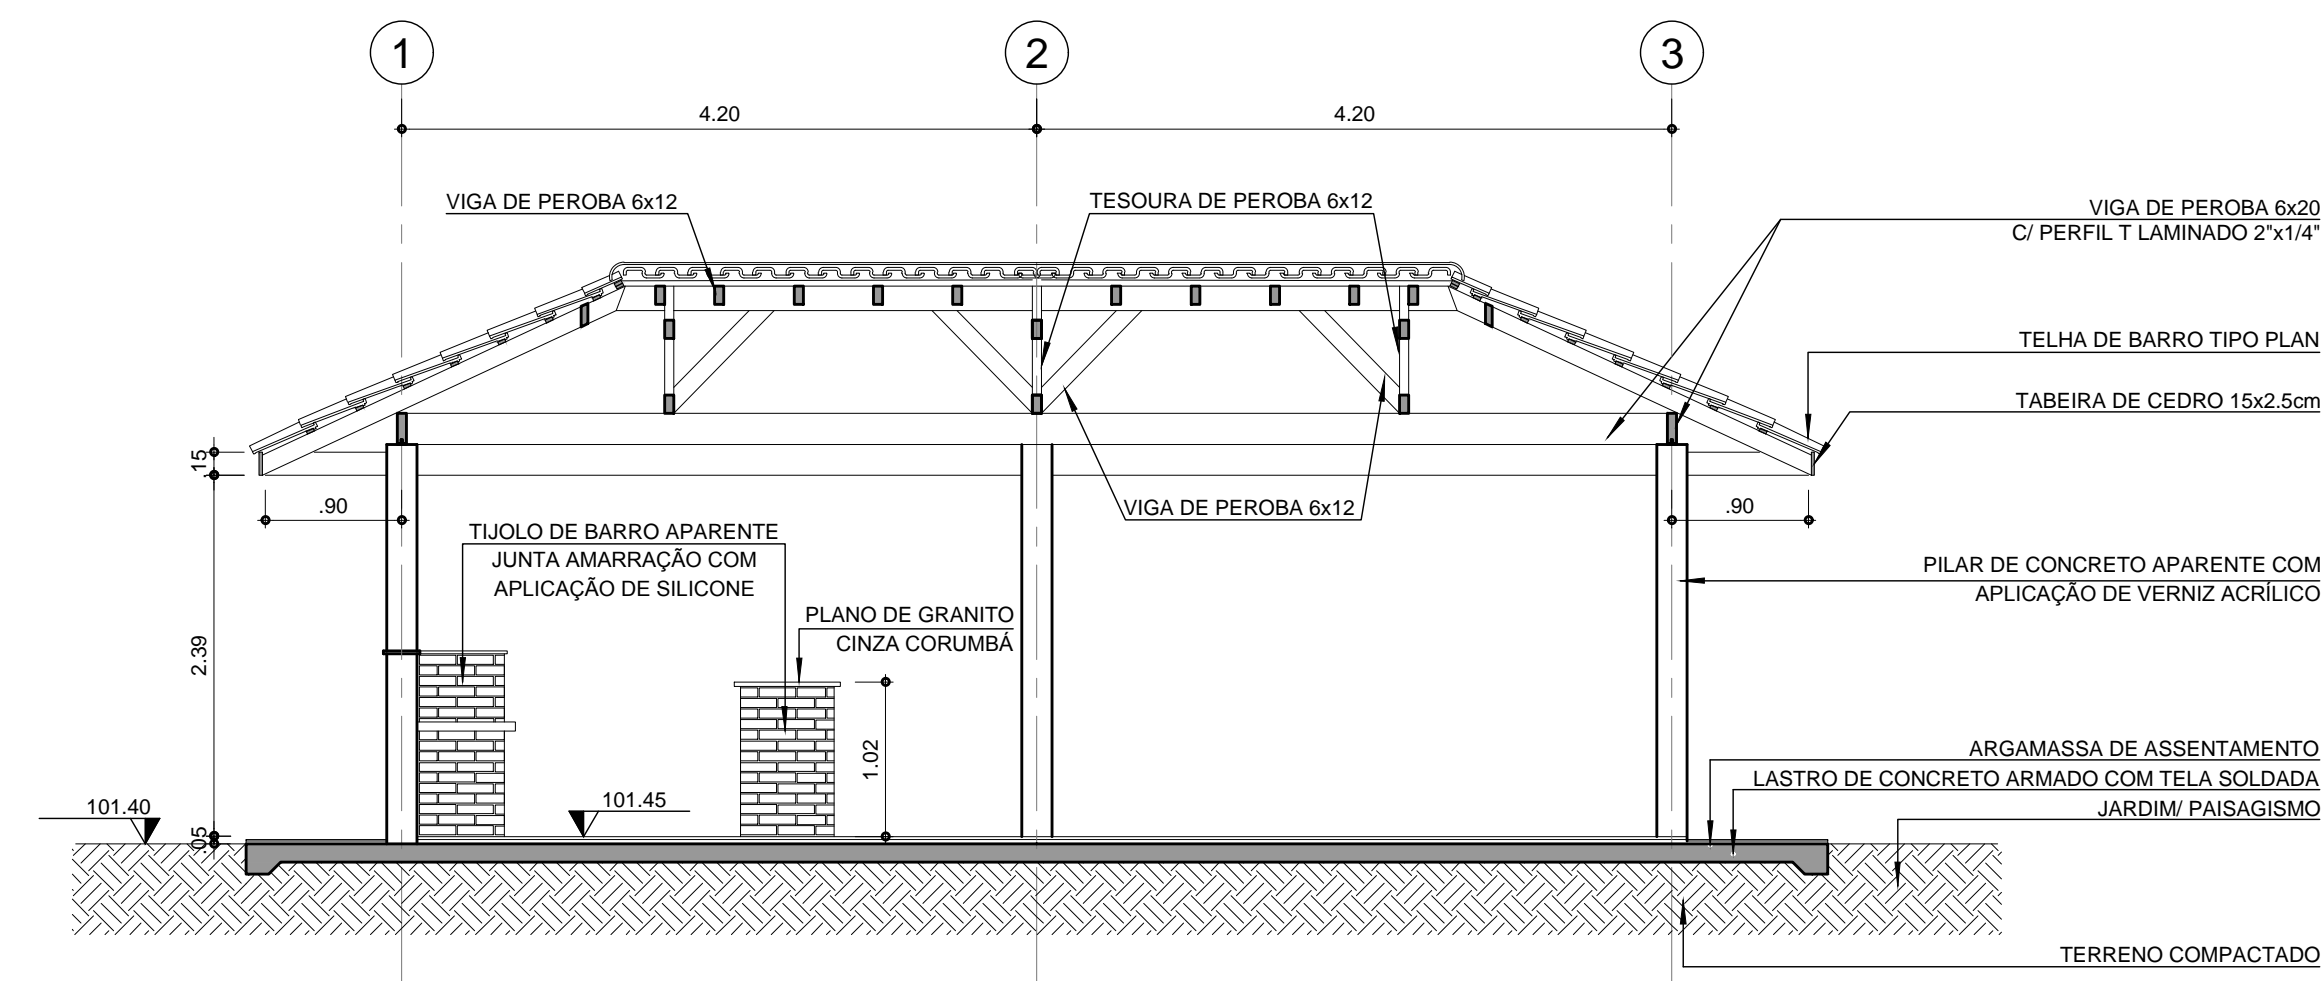


CORTE C.C.
ESCALA 1:50

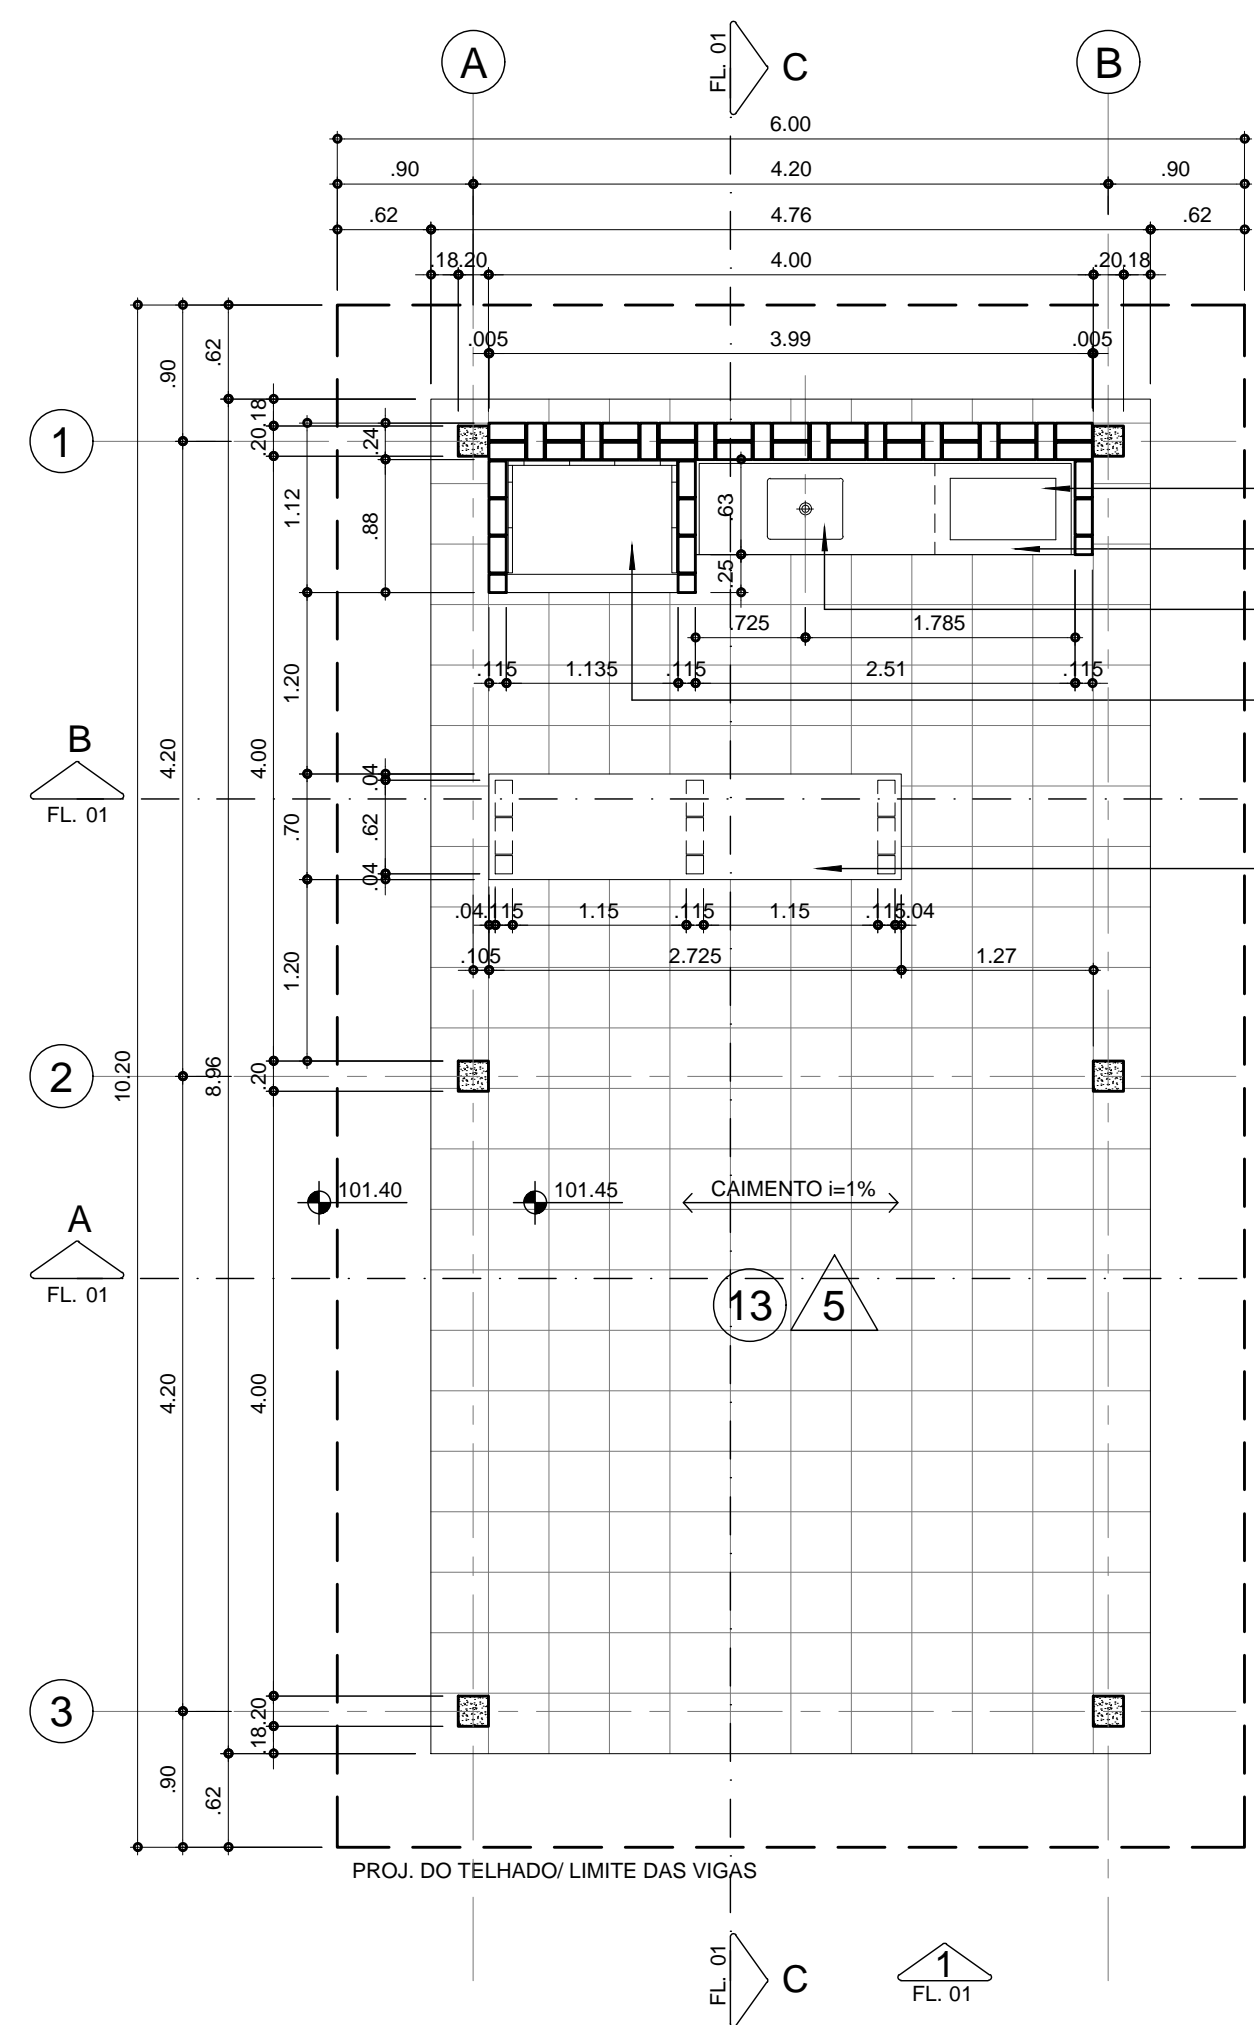


PLANTA
ESCALA 1:50

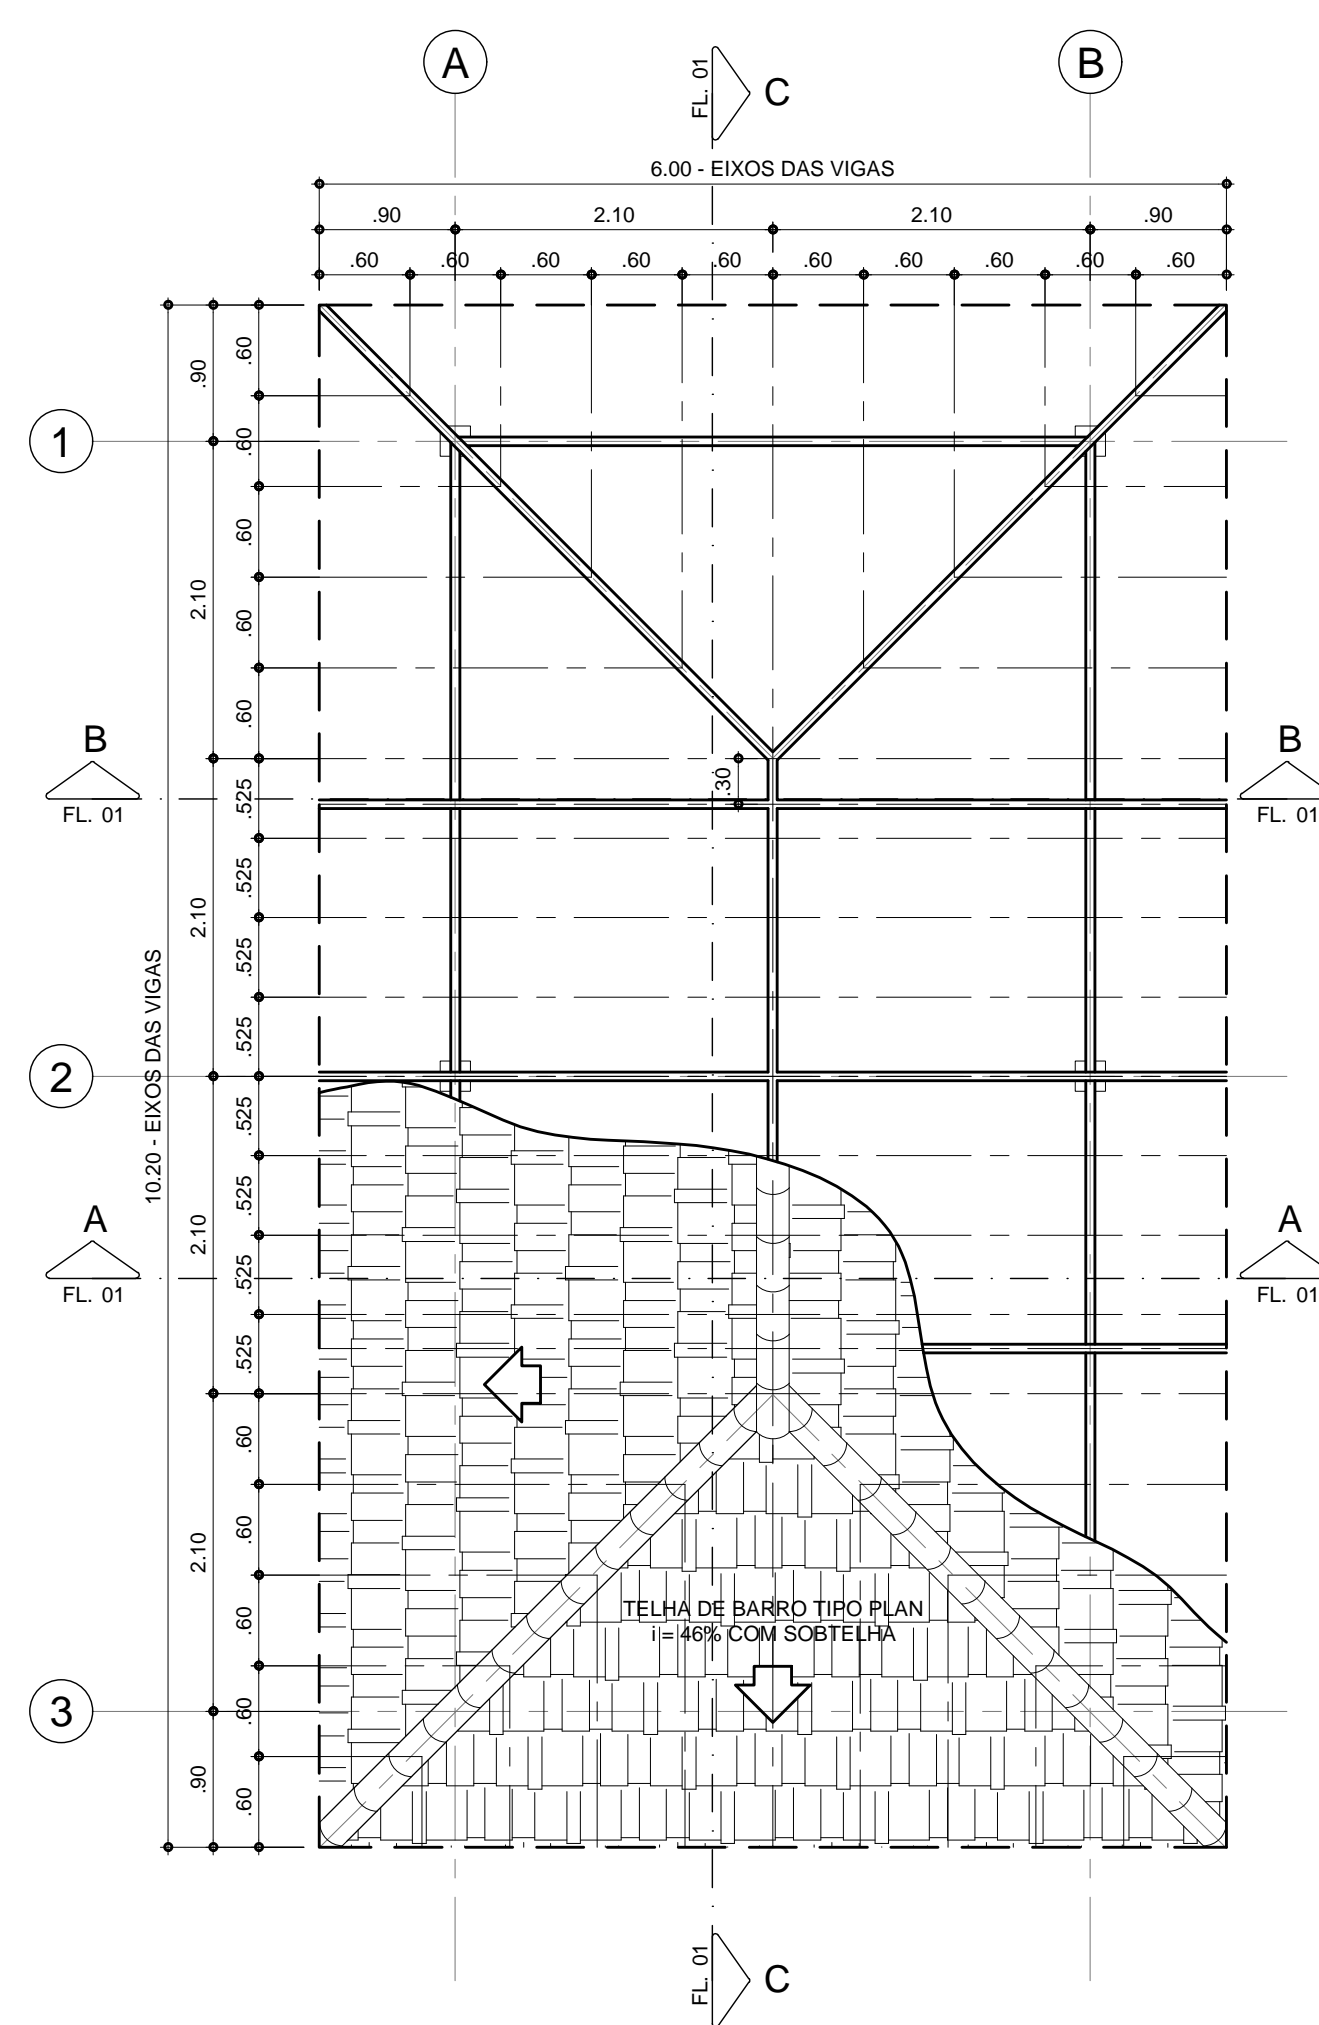


PLANTA DA COBERTURA
ESCALA 1:50

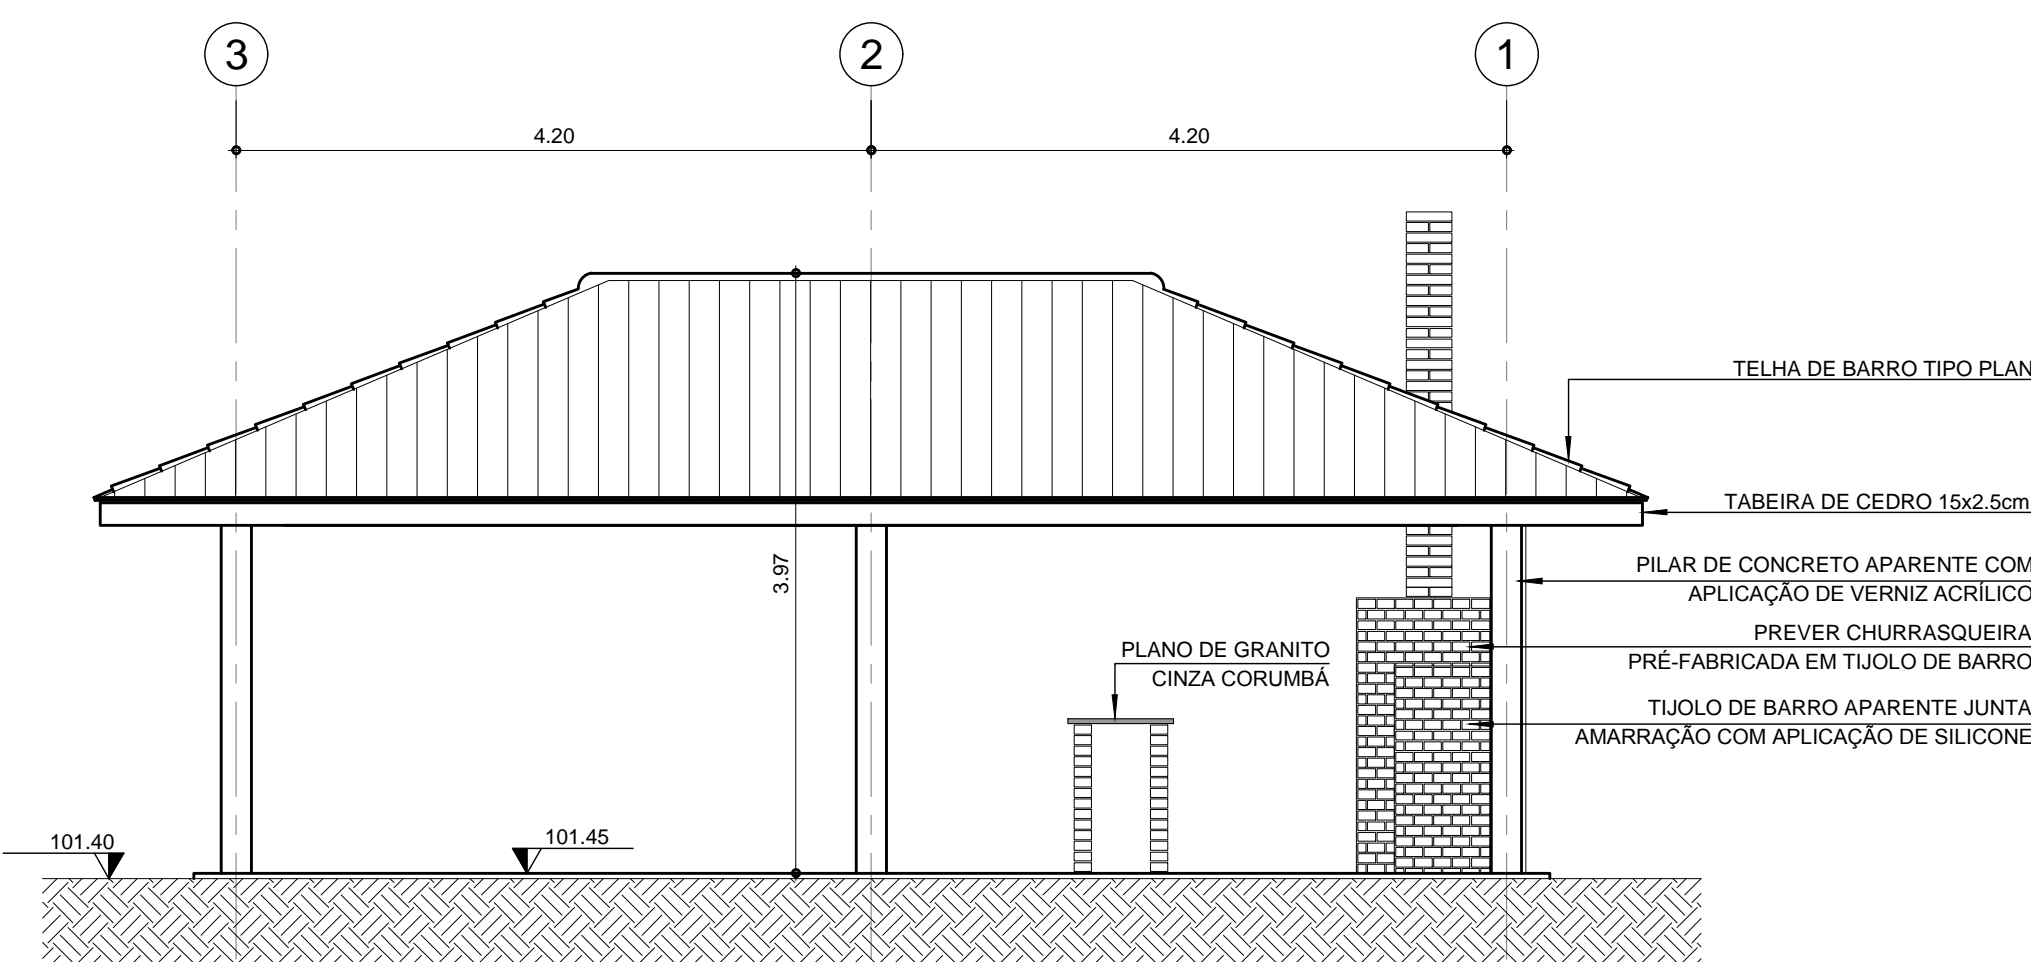

ELEVAÇÃO 2
ESCALA 1:50

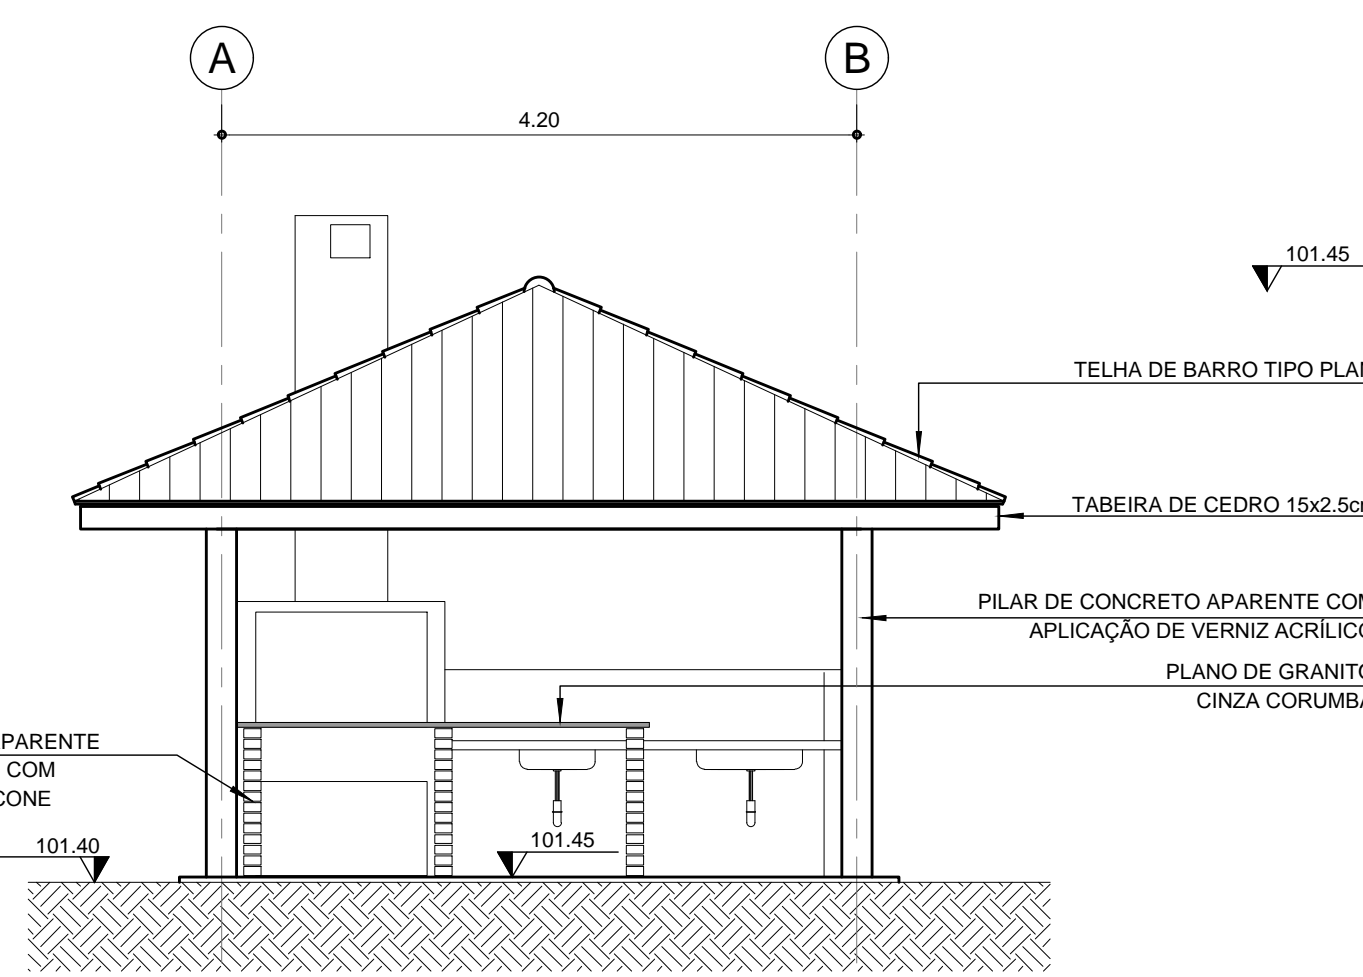

ELEVAÇÃO 1
ESCALA 1:50

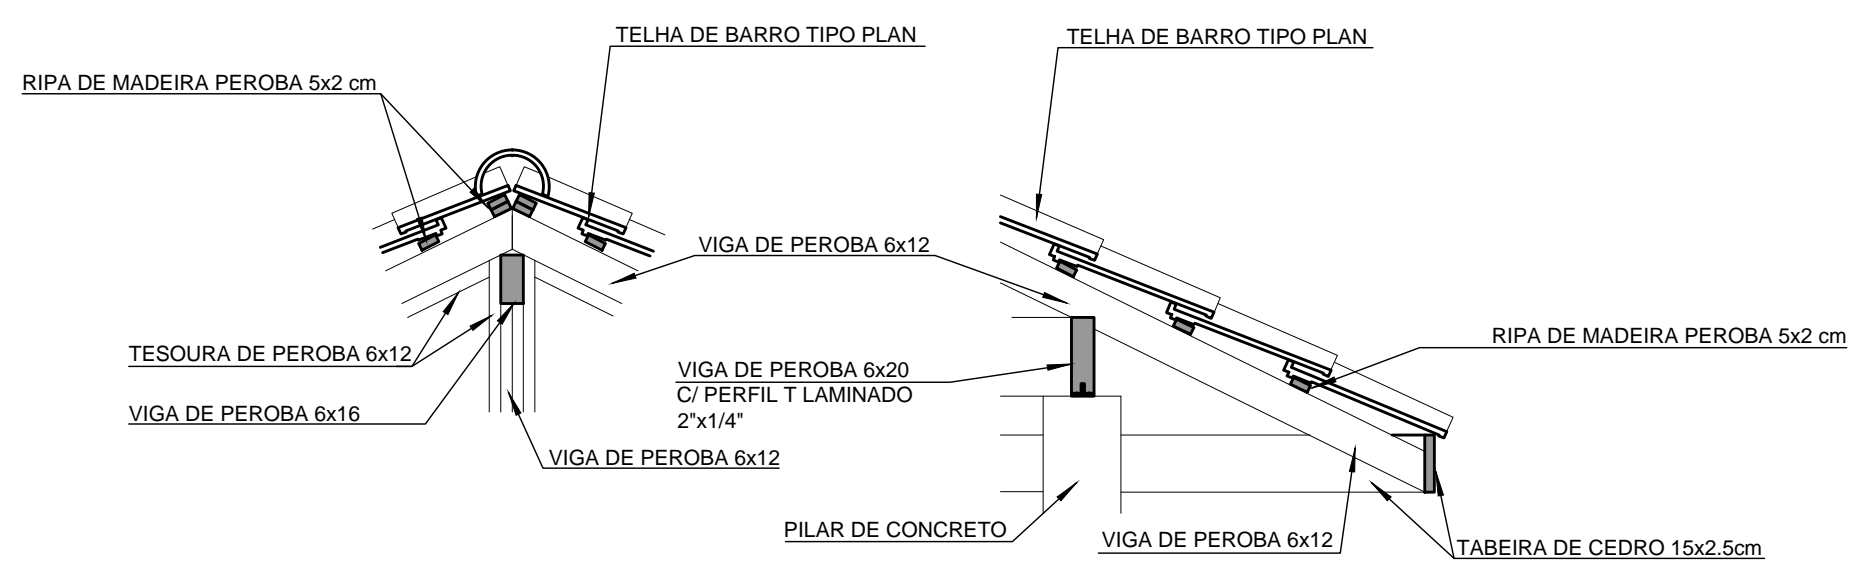

DETALHE 1
ESCALA 1:20

DETALHE 2
ESCALA 1:20

Arquiteta.cad	Cor	Area	%	Cor
1	0.10	100	7	
2	0.15	100	5	
3	0.40	100	7	
4	0.20	100	7	
5	0.60	100	7	
6	0.20	100	7	
7	0.20	100	7	
8	0.80	100	7	
9	0.10	100	7	
10	0.10	100	10	
11	0.10	100	7	
30	0.15	100	30	
100	0.15	100	100	
240	0.15	100	240	
250	0.05	100	250	
251	0.05	100	251	
252	0.05	100	252	
253	0.05	100	253	
254	0.05	100	254	
255	0.05	100	255	