


RUA LUIZ CARLOS BASILIO
BAIRROS JARDIM ESPERANÇA E BOM RETIRO

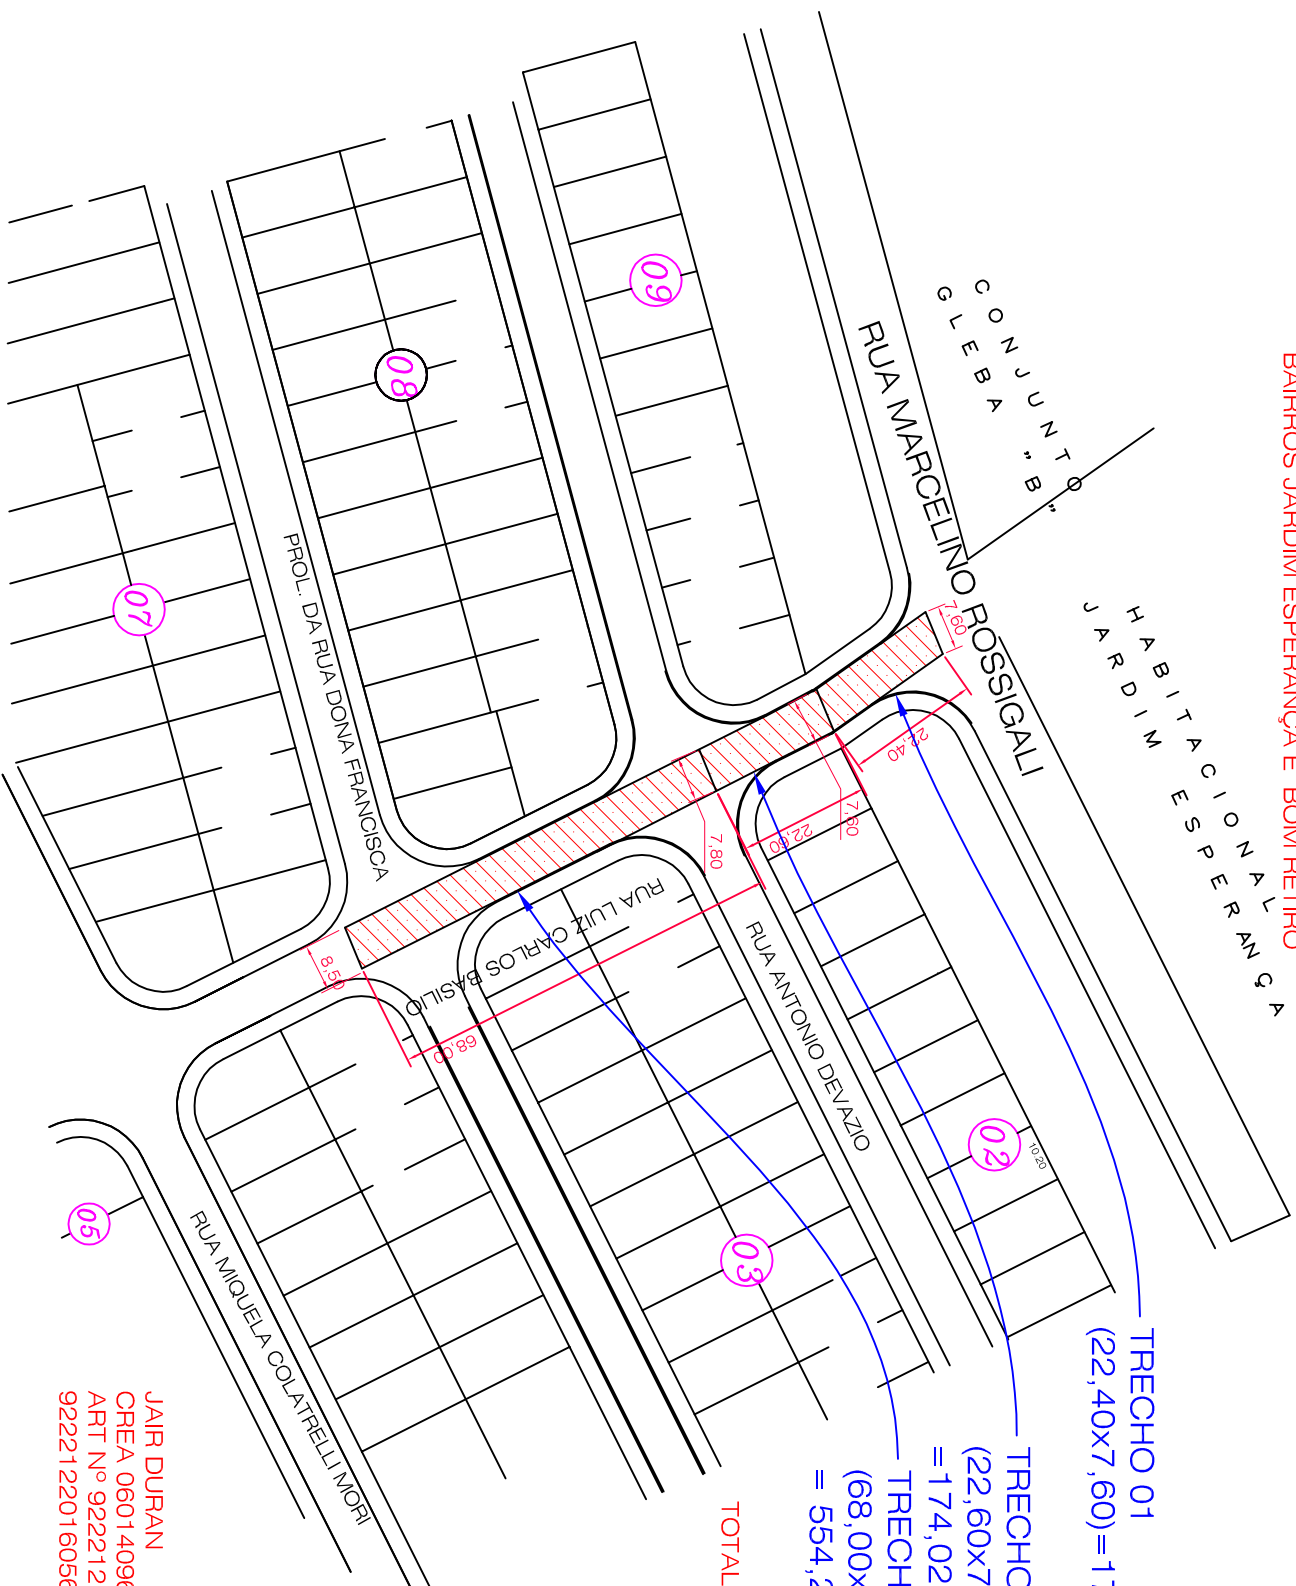

TRECHO 01
 $(22,40 \times 7,60) = 170,24 \text{ m}^2$

TRECHO 02
 $(22,60 \times 7,60 + 22,60 \times 0,20/2)$
 $= 174,02 \text{ m}^2$

TRECHO 03
 $(68,00 \times 7,80 + 68,00 \times 0,70/2)$
 $= 554,20 \text{ m}^2$

TOTAL = 898,46 m²

JAIR DURAN
CREA 0601409640
ART Nº 92221220160782615
92221220160566036