



AREA = 12.07 M²

MONTANTE

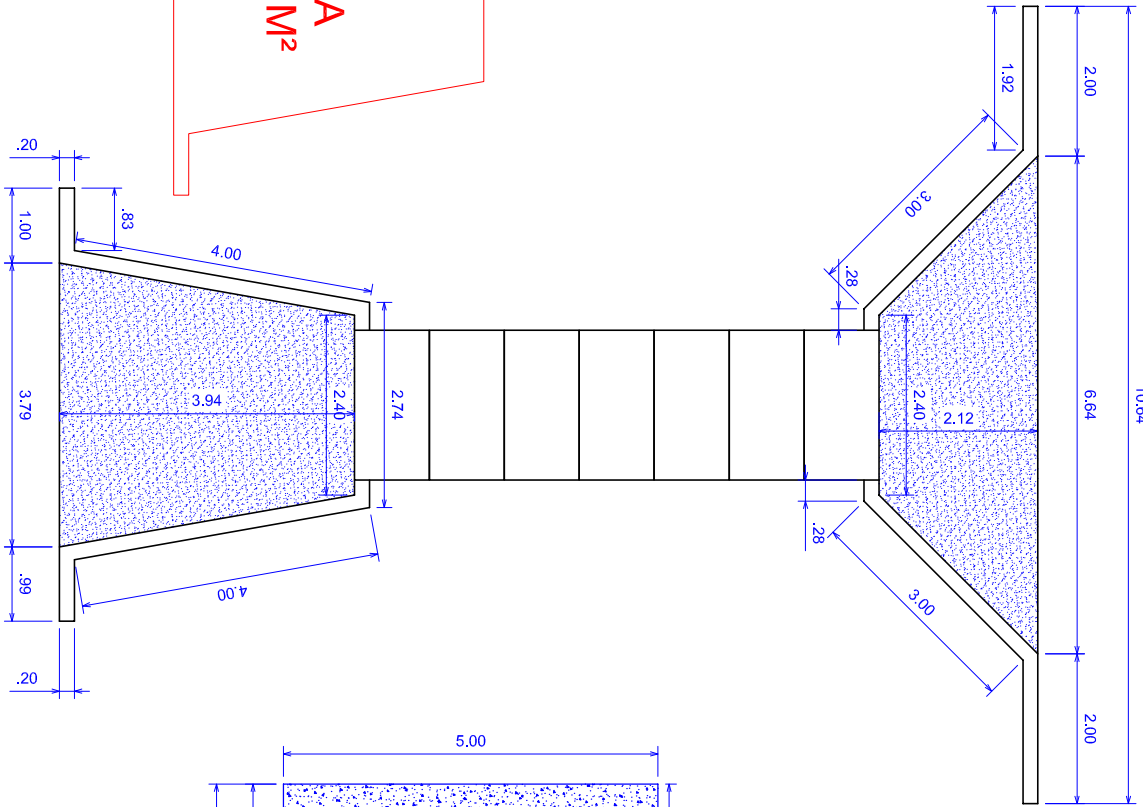

AREA
14.67 M²

JUSANTE

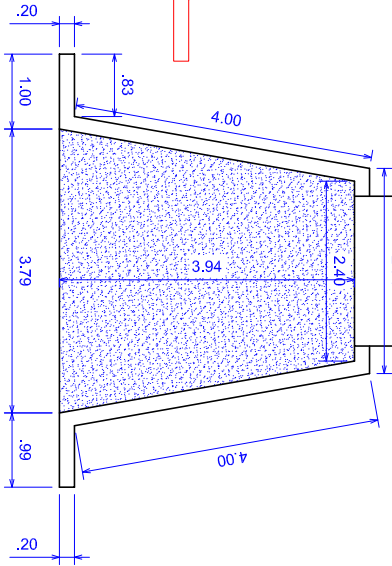

VISTA 01

ESCALA 1/50

