


RUAS A SEREM RECAPEADAS DO CONJ HABIT. BANDEIRANTES

AVENIDA ANTONIO INFORÇATTI

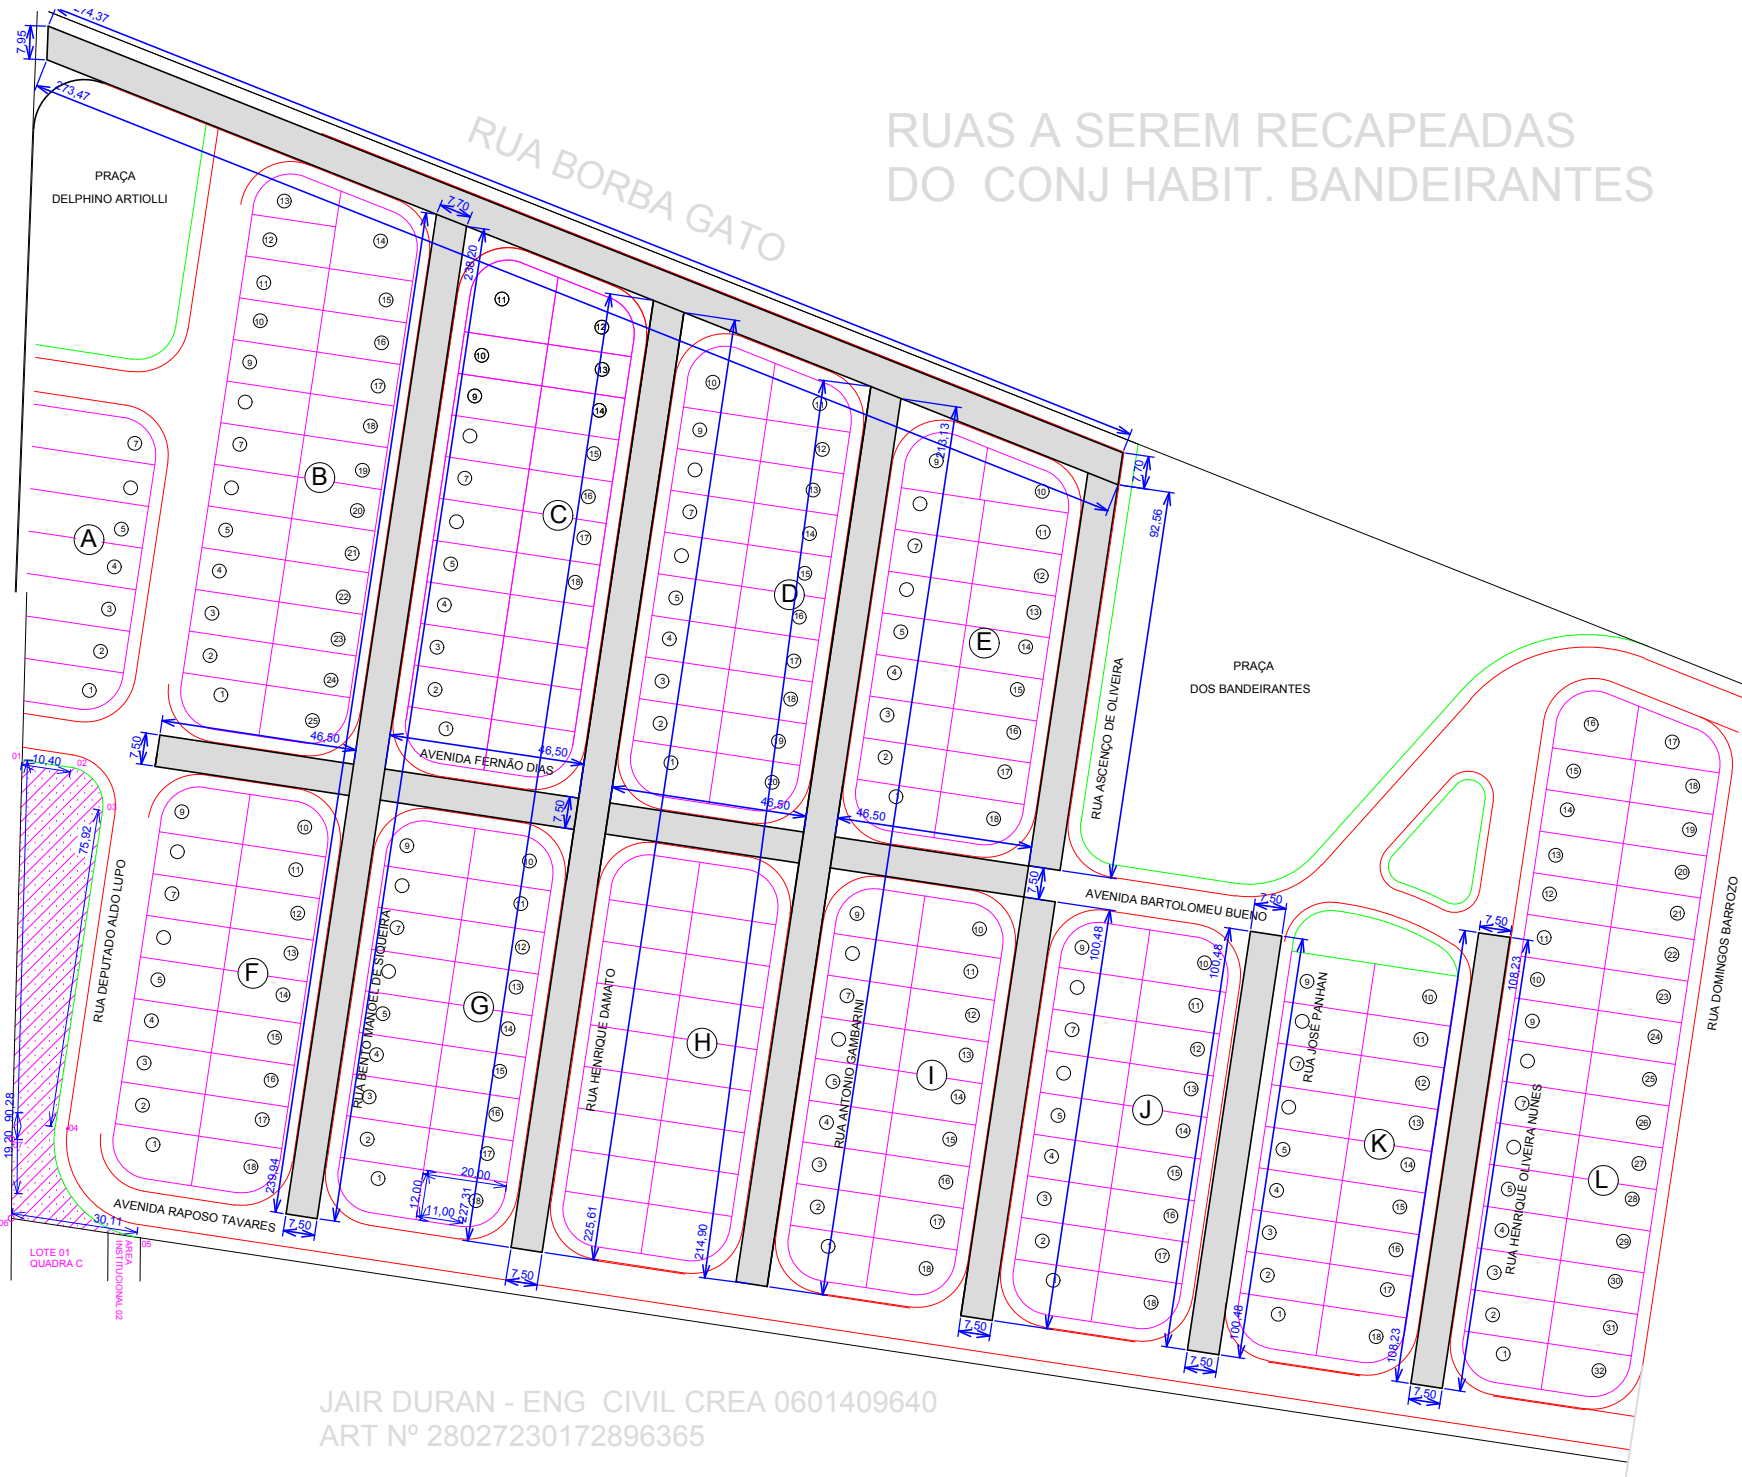

JAIR DURAN - ENG CIVIL CREA 0601409640
ART Nº 28027230172896365