



Corte AA
Escala: 1:100

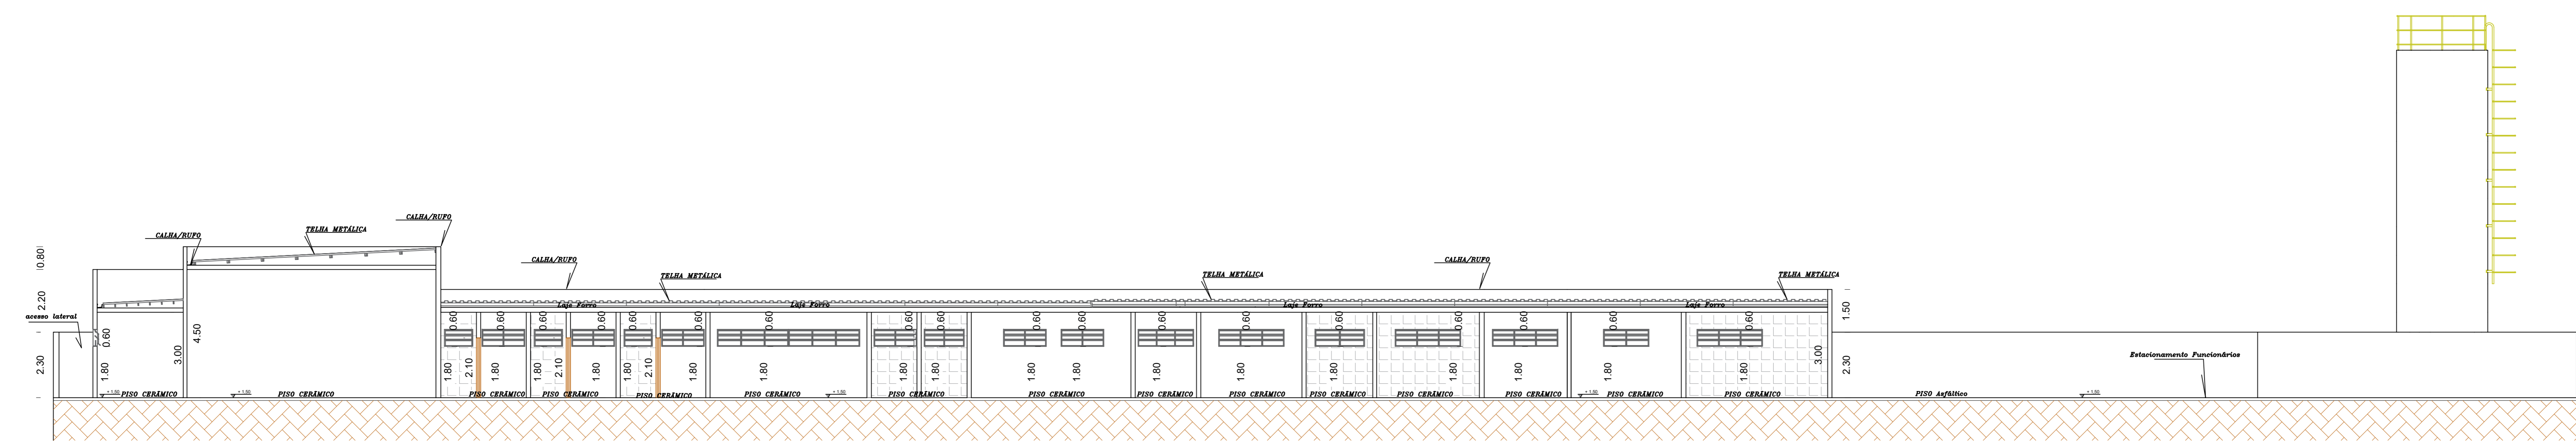

Corte BB
Escala: 1:100

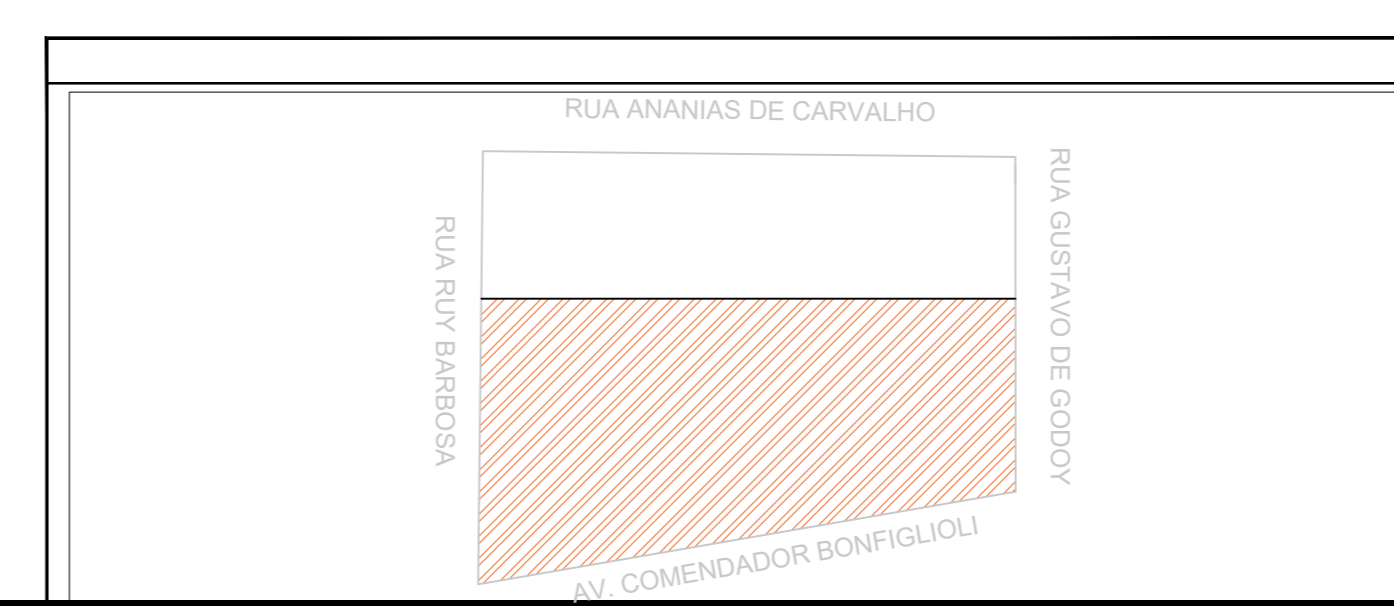

NOTAS

PRONTO SOCORRO MUNICIPAL
 PROPRIETARIO: PREFEITURA MUNICIPAL DE MONTE ALTO
 CNPJ: 01.816.247/0001-11
 AUTOR DO PROJETO: MARCOS VINICIUS BIGOLOTTI
 ART. Nº: ENGENHEIRO CIVIL - CREA SP 50889/1570

PRONTO SOCORRO MUNICIPAL
 Avenida Comendador Bonfiglioli - Centro - Monte Alto - SP
 ASSINATURA:

PRONTO SOCORRO MUNICIPAL
 CORTE AA, BB
 SEQUENCIA: **03/06**

ARQUIVO:	DESENHO:	DATA:	ESCALA:	REVISAO:
Levantamento Dimensional Exterior.dwg		MARÇO/2023	1:100	00